


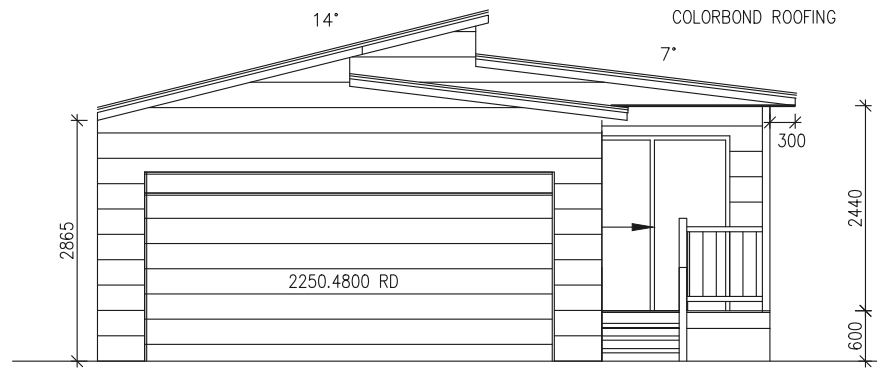


FRONT ELEVATION




LEFT ELEVATION

ELEVATIONS I

DWG NV-0087	DATE 01-05-26	DESIGN (CUSTOM)	PROPOSED RESIDENTIAL UNIT FOR NORFOLK VILLAGE 54 ILUKA ROAD WOOMBAH. NSW	NORFOLK MANUFACTURED HOMES PIPER DRIVE, BALLINA. (02) 6686 6244	1811
SCALE NTS	CUSTOM RANGE	SITE 87			
500 1 2 3 4 5					

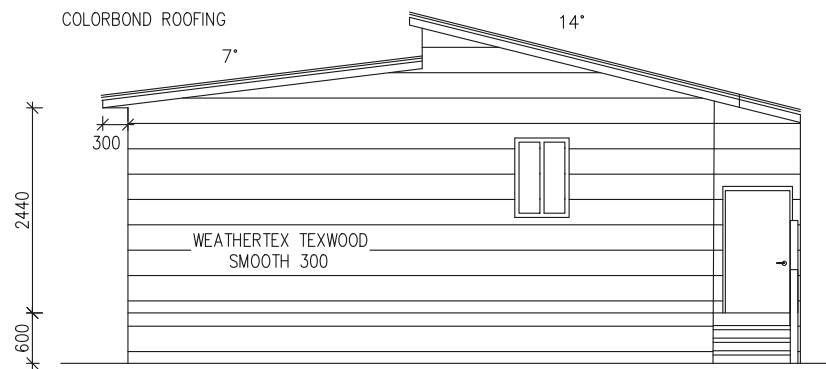

BACK ELEVATION

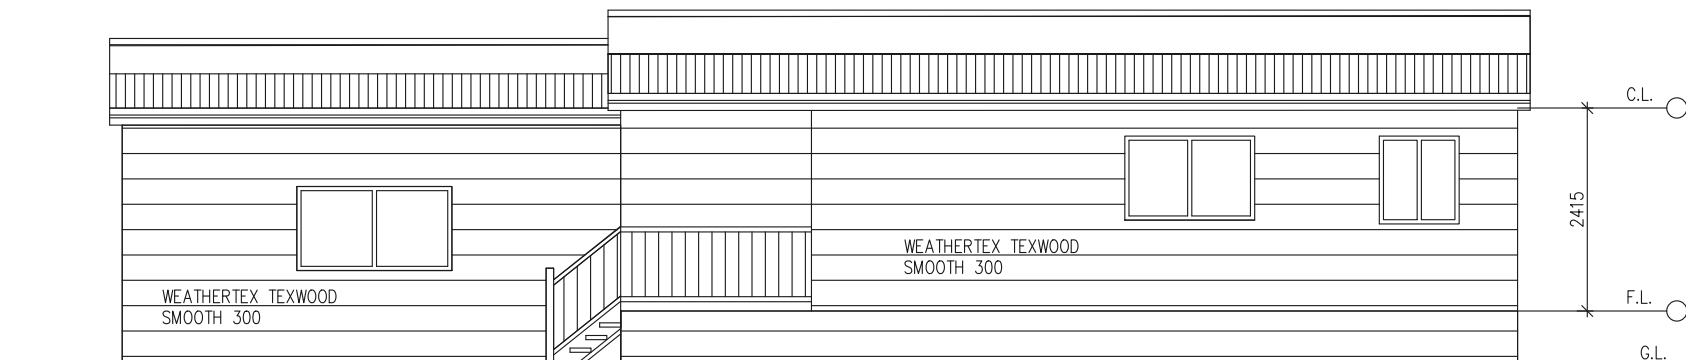

RIGHT ELEVATION

ELEVATIONS 2