


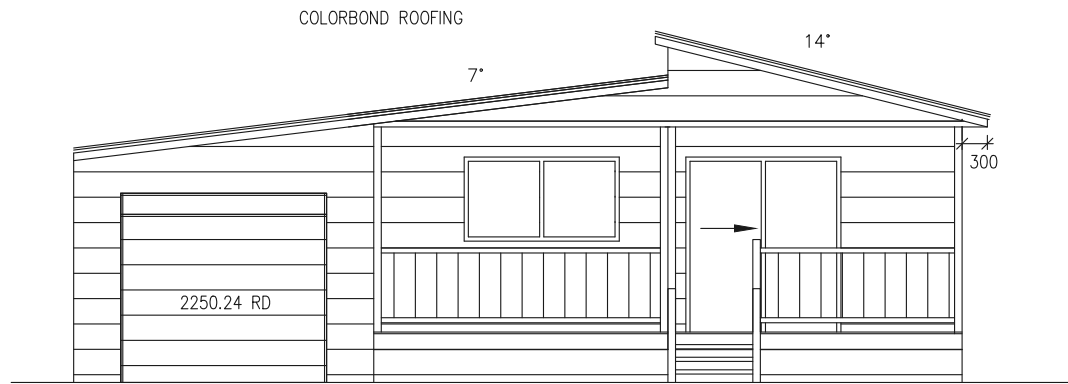


FRONT ELEVATION




LEFT ELEVATION

ELEVATIONS I

DWG NV-0088	DATE 23-04-26	DESIGN (CUSTOM)	PROPOSED RESIDENTIAL UNIT FOR NORFOLK VILLAGE 54 ILUKA ROAD WOOMBAH. NSW	NORFOLK MANUFACTURED HOMES PIPER DRIVE, BALLINA. (02) 6686 6244	1810
SCALE NTS	CUSTOM RANGE	SITE 88			
500 1 2 3 4 5					

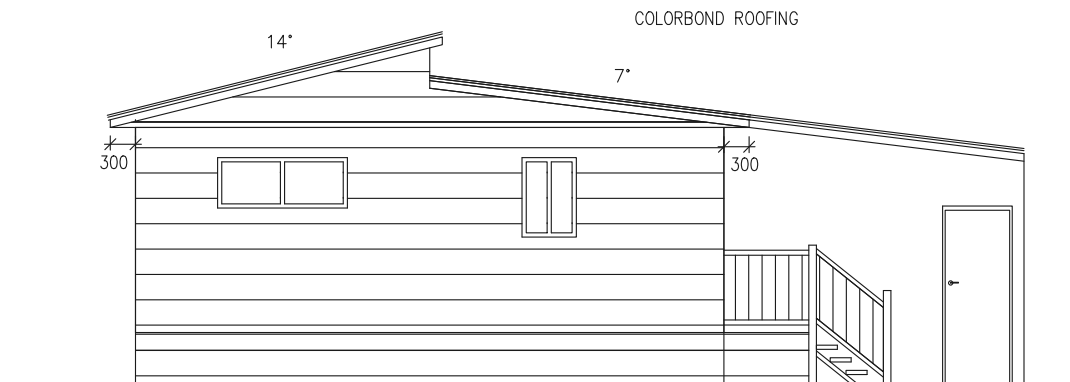

BACK ELEVATION

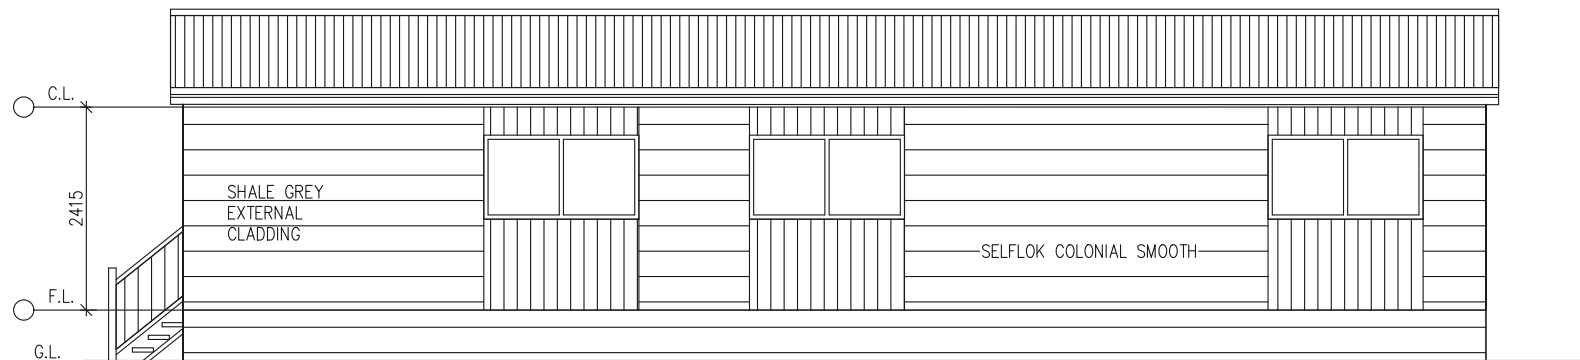

RIGHT ELEVATION

WEATHERGROOVE 150 VERTICAL
ABOVE/BELOW THESE 3 WINDOWS
PAINTED WALLABY

ELEVATIONS 2

DWG NV-0088	DATE 23-04-26	DESIGN (CUSTOM)	PROPOSED RESIDENTIAL UNIT FOR NORFOLK VILLAGE 54 ILUKA ROAD WOOMBAH. NSW	NORFOLK MANUFACTURED HOMES PIPER DRIVE, BALLINA. (02) 6686 6244	1810
SCALE NTS	CUSTOM RANGE	SITE 88			
500 1 2 3 4 5					